

1 Deck Plan - 2x6 Decking and 5/4x6 Decking Options


Not to Scale

Custom Deck Plan

The Echo

Custom Deck Plan
4776 Nicolet Rd., Soo, MI 49783

The attached plans have not been engineered and may not conform to local code or other requirements. Their use is predicated on the owner consulting with a qualified local Engineer, Architect or contractor to insure their adequacy.

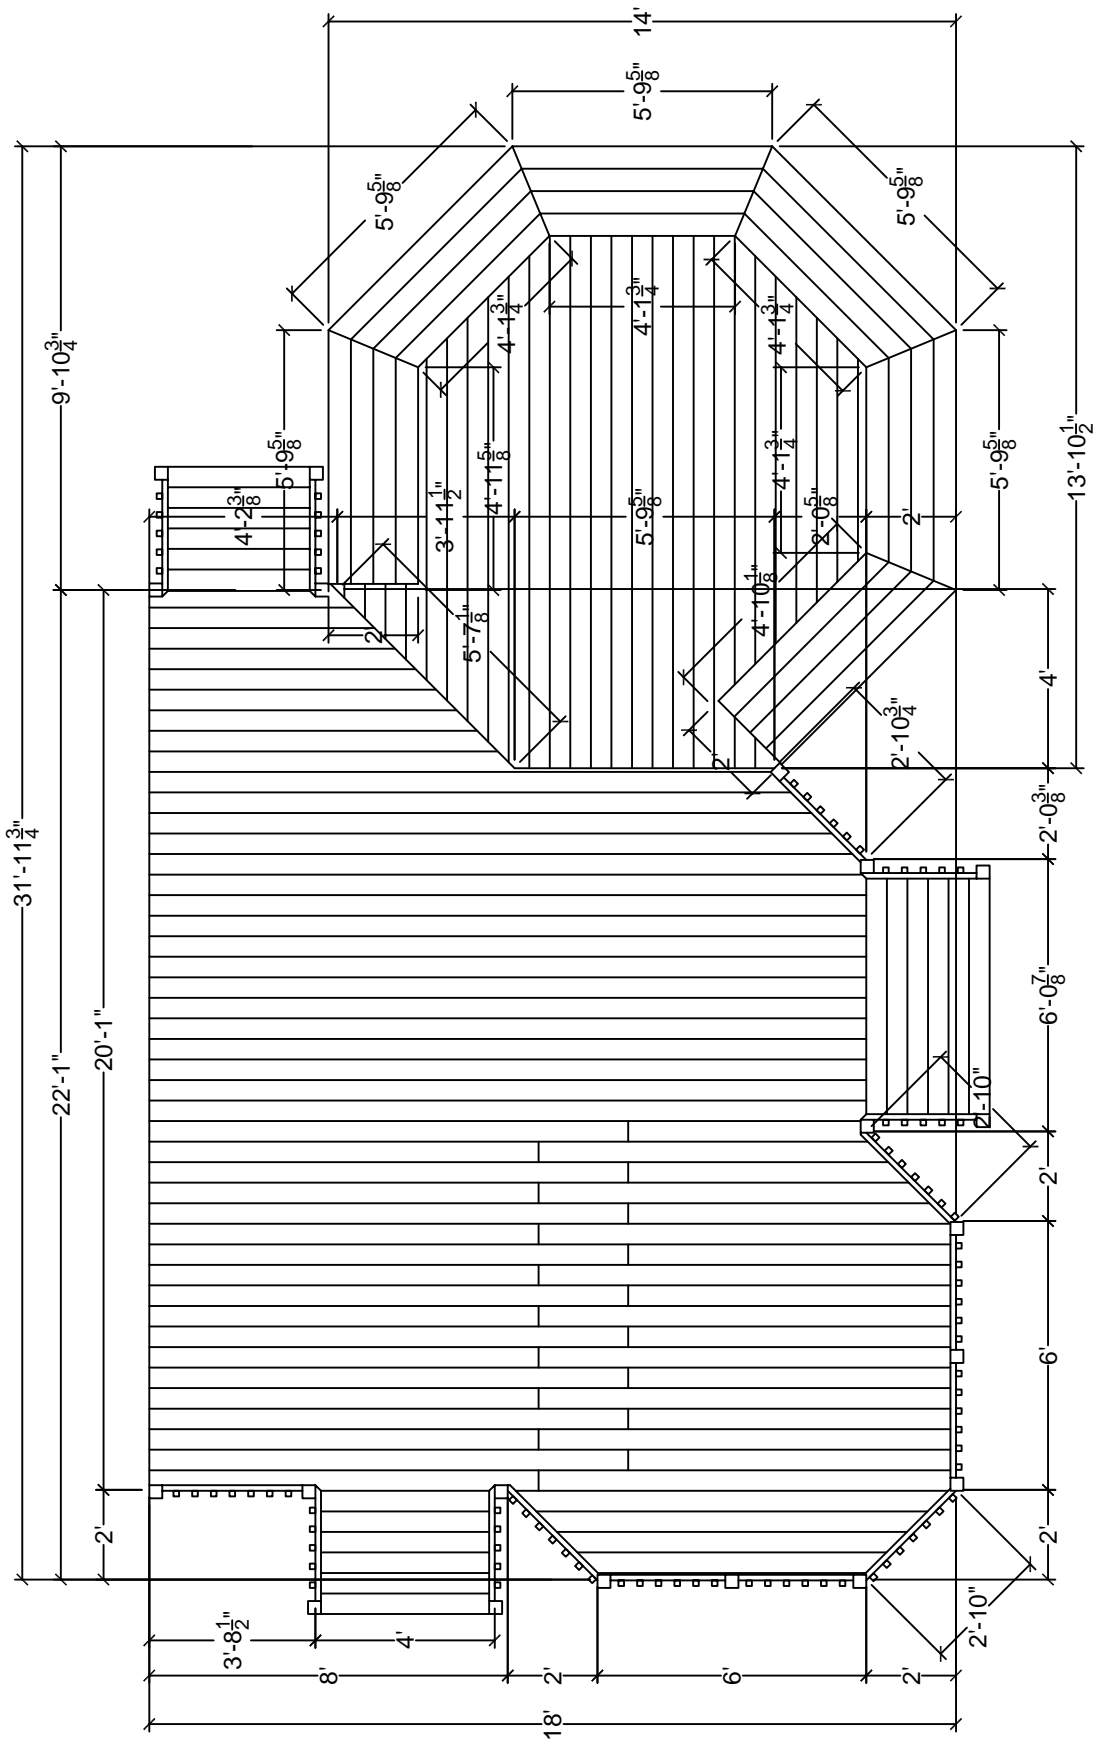

1 Deck Plan - 2x6 Decking Mirrored

Not to Scale

Custom Deck Plan

The Echo

Custom Deck Plan
 P.O. Box 14804 Mpls, MN 55414

The attached plans have not been engineered and may not conform to local code or other requirements. Their use is predicated on the owner consulting with a qualified local Engineer, Architect or contractor to insure their adequacy.