


1 Deck Plan
Not to Scale

Custom Deck Plan

Brendel - 2x6 Decking

Custom Deck Plan
P.O. Box 14804 Mpls, MN 55414

The attached plans have not been engineered and may not conform to local code or other requirements. Their use is predicated on the owner consulting with a qualified local Engineer, Architect or contractor to insure their adequacy.

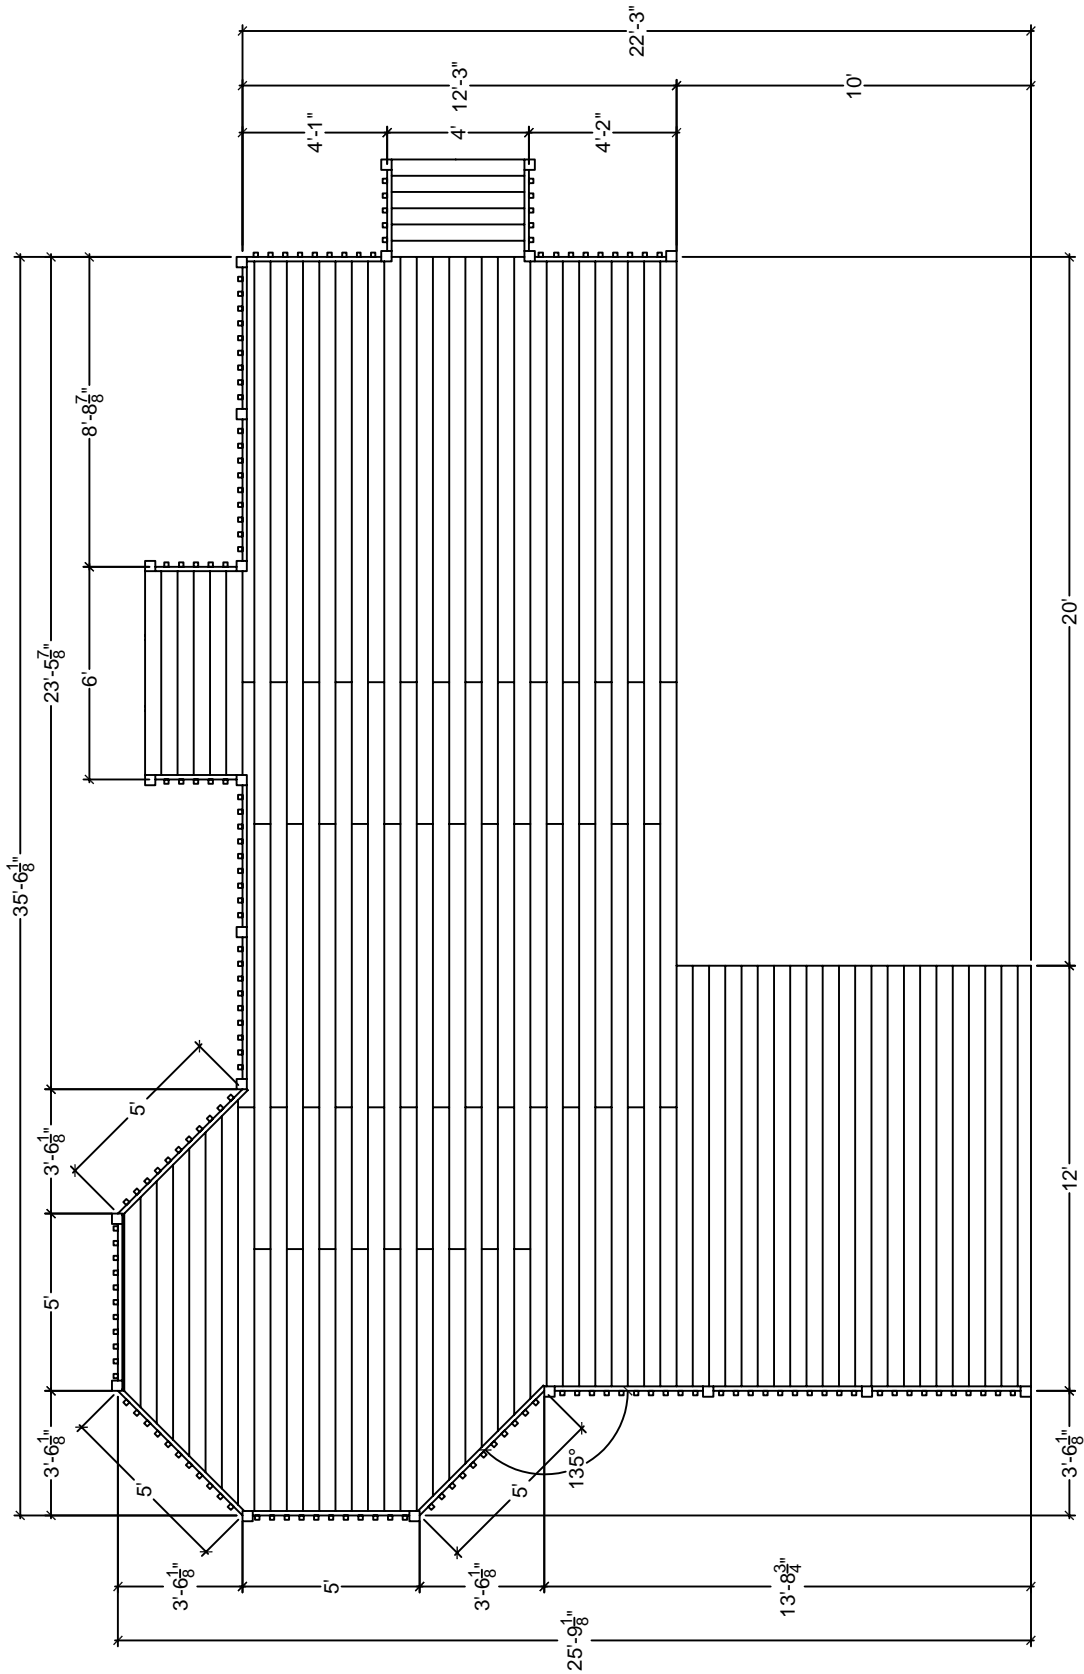

1 Deck Plan - 2x6 Decking
Not to Scale

Custom Deck Plan

Brendel - Mirrored

Custom Deck Plan
P.O. Box 14804 Mpls, MN 55414

The attached plans have not been engineered and may not conform to local code or other requirements. Their use is predicated on the owner consulting with a qualified local Engineer, Architect or contractor to insure their adequacy.