


1 Decking Plan
 Scale: 1/4" = 1'-0"

Custom Deck Plan

Martino - 2x6 Decking

Custom Deck Plan
 P.O. Box 14804 Mpls, MN 55414

The attached plans have not been engineered and may not conform to local code or other requirements. Their use is predicated on the owner consulting with a qualified local Engineer, Architect or contractor to insure their adequacy.

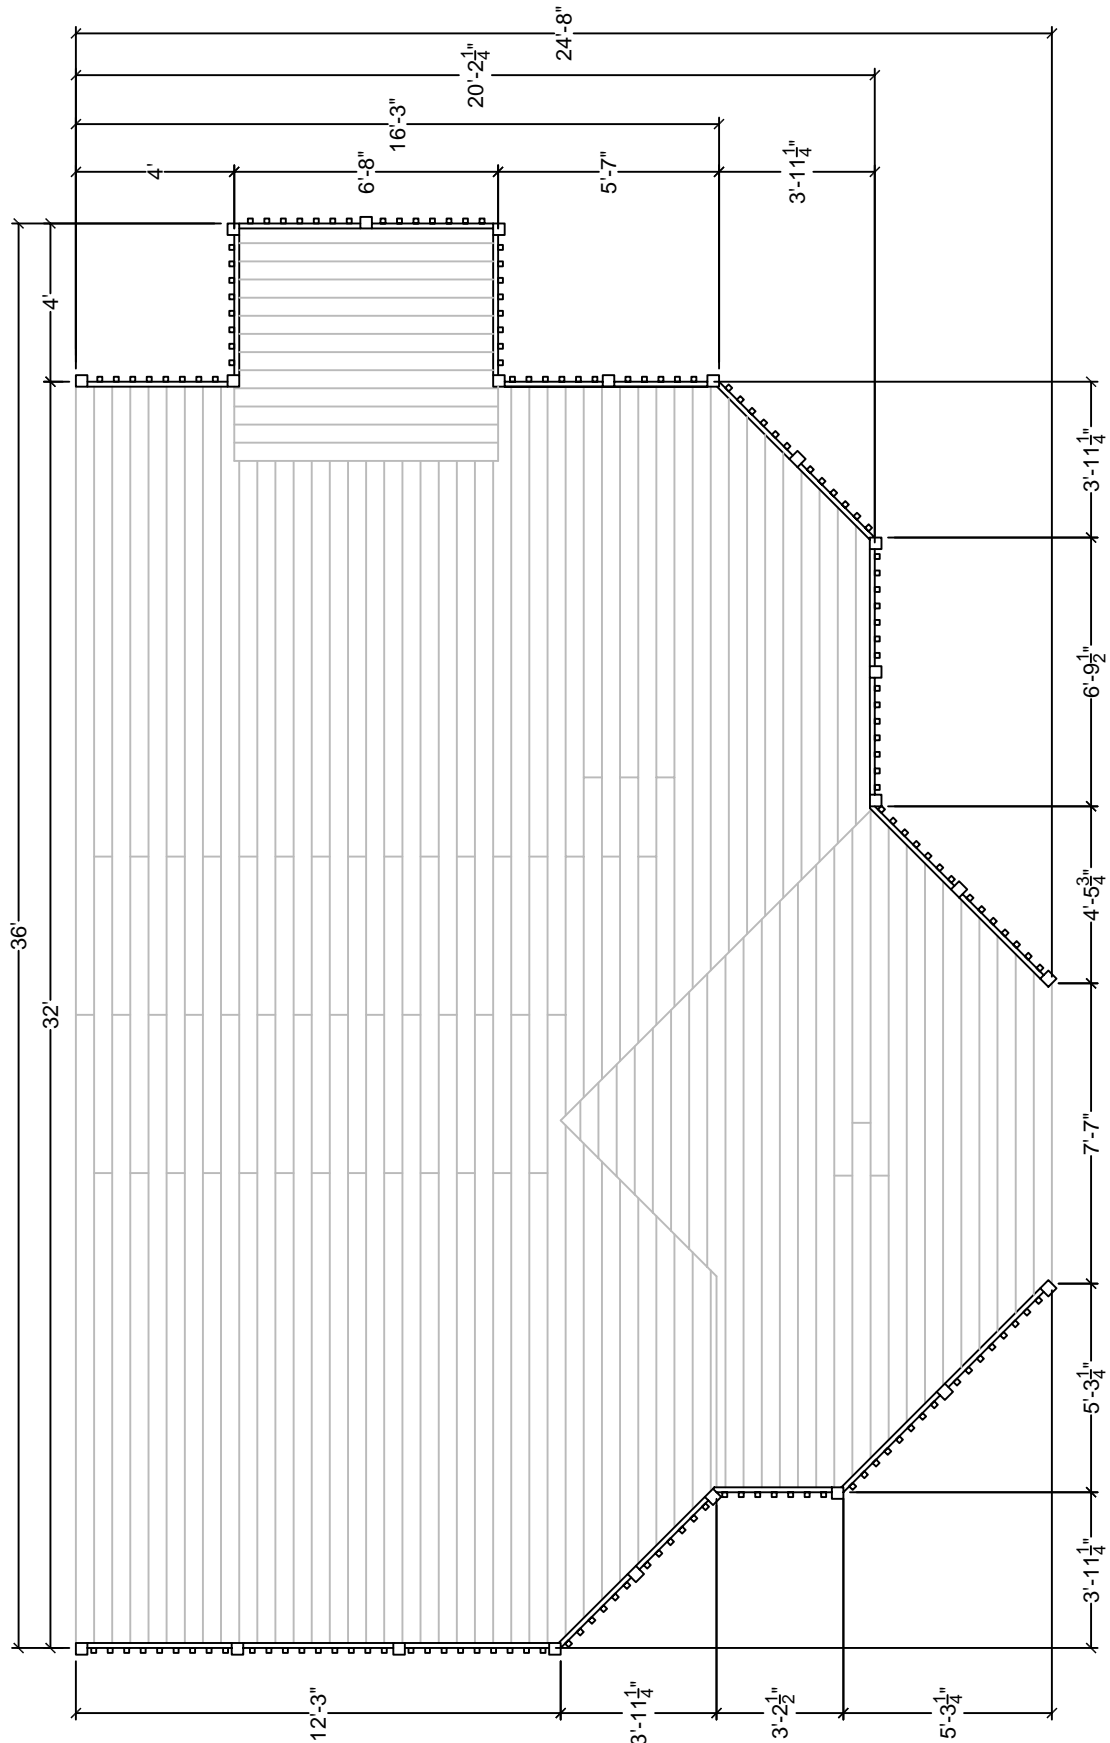

Decking Plan


Not to Scale

Custom Deck Plan

Martino - 5/4x6 Decking

Custom Deck Plan
P.O. Box 14804 Mpls, MN 55414

The attached plans have not been engineered and may not conform to local code or other requirements. Their use is predicated on the owner consulting with a qualified local Engineer, Architect or contractor to insure their adequacy.

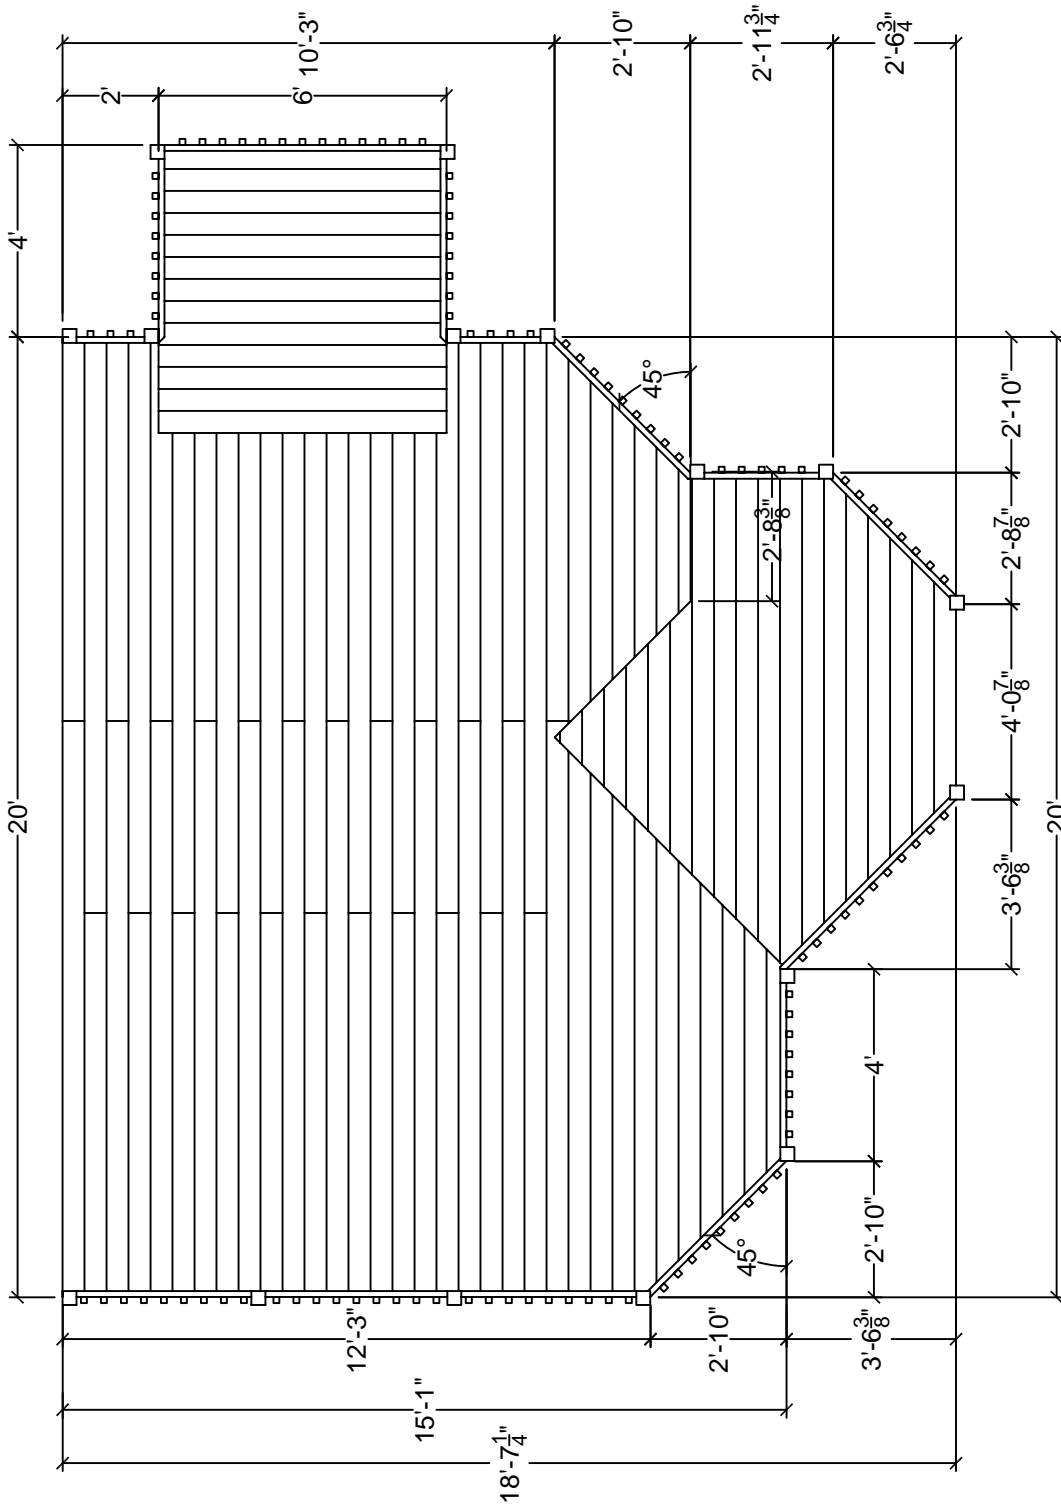

1 Martino Small - 2x6 Decking


Scale: 1/4" = 1'-0"

Custom Deck Plan

Martino Small

Custom Deck Plan
P.O. Box 14804 Mpls, MN 55414

The attached plans have not been engineered and may not conform to local code or other requirements. Their use is predicated on the owner consulting with a qualified local Engineer, Architect or contractor to insure their adequacy.

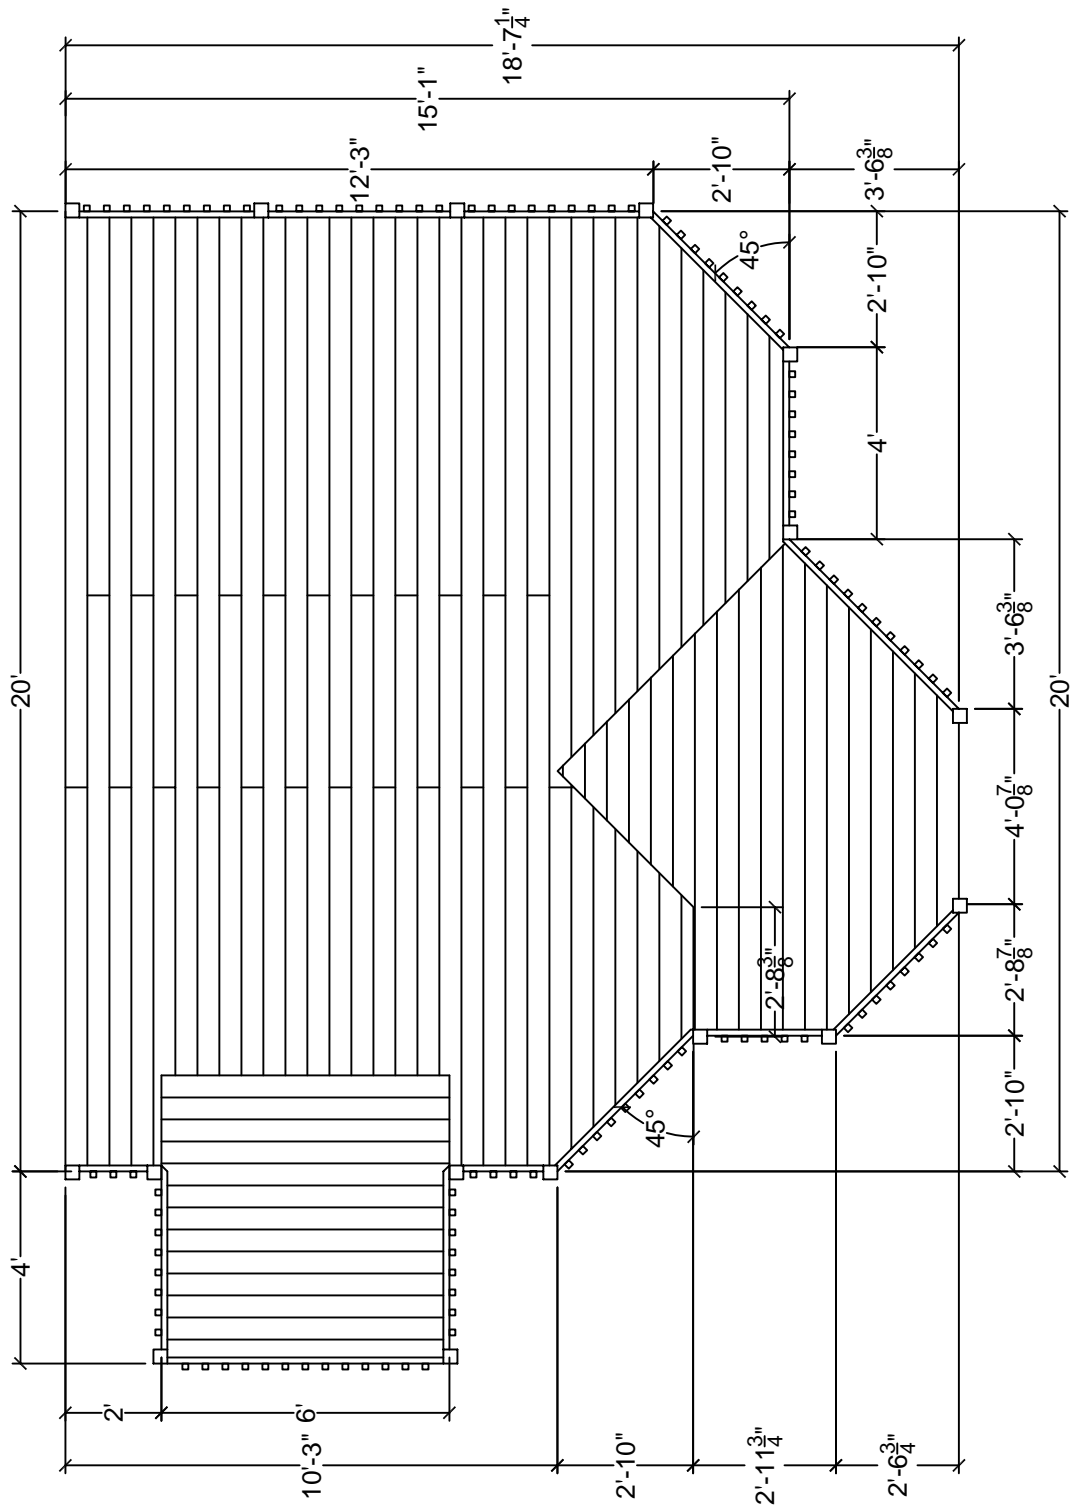

1 Martino Small Mirrored - 2x6 Decking

Scale: 1/4" = 1'-0"

Custom Deck Plan

Martino Small Mirrored

Custom Deck Plan
P.O. Box 14804 Mpls, MN 55414

The attached plans have not been engineered and may not conform to local code or other requirements. Their use is predicated on the owner consulting with a qualified local Engineer, Architect or contractor to insure their adequacy.